

[illegible][illegible]

①

09-344/2021/25

MĚSTSKÝ ÚRAD NÝRANY
pracoviště Plzeň
Odbor dopravy
Škroupova 1017/11, 304 65 Plzeň
-11-

1.4.25

[illegible]

(2)

Technical drawing of a highway interchange. The drawing shows a multi-lane highway with several overpasses and ramps. Elevation points are marked with red numbers: 89.5, 89.4, 89.3, 89.2, 89.1, 89.0, 88.9, 88.8, and 88.7. The drawing includes labels for 'ROZVADOV' and 'PRAHA'. A scale bar indicates 0, 50, 100 meters. A north arrow is present in the bottom right corner.

[illegible]

3



④

ETAPA 1A
M 1:1000

Diagram showing a road intersection with various traffic signs and markings. The intersection is marked with red and white striped barriers. A large black sign with white text and symbols is visible on the left side of the intersection. A smaller sign with a red circle and a white arrow is also present. The road is labeled with 'KOZOLUPY' and 'ZBUDICH'. The diagram includes a scale bar and a north arrow.

príloha k ÚJ KRPP 8R/34-3r/ČJ 2025 031/006 zedne 30.6.2025

[illegible]

⑦


ZVĚNA STAVBY			
ZVĚNA Č. 1	+		
ZVĚNA Č. 2	+		
ZVĚNA Č. 3	+		
ZVĚNA Č. 4	+		
ZVĚNA Č. 5	+		
ČÍSLO ZVĚNY	POPSY ODŮVYKLOMĚNÝ ZVĚNY SE ZNAJÍ PŘÍLOH		
OJEDNATEL STAVBY		RAZITKO	
 SÚSPK Společnost pro údržbu a opravy přeměňovacího zařízení		SPRÁVA A ÚDRŽBA SILNIC PLZEŇSKÉHO KRAJE P.O. Koněvská 167, 326 00 Plzeň	
		DATUM	POPSIS
ZÁČETNÍK STAVBY		RAZITKO	
 ROBSTAV stavby s.r.o.		ROBSTAV STAVBY s.r.o. Nádražní 556/7, 162 00 Praha	
		DATUM	POPSIS
SO 180			
VÝKONOVÝ		HP	ZCCP, PROJEKTANT
Kolekto	Ing. Jiří Vavříčka		Ing. Jiří Vavříčka
ČÍSLO KRAJE	Jihlavský Plzeňský kraj		
OJEDNATEL	SÚSPK		
AKCE			
III/180 - NÝŘANY (U MEXIKA), POVRCHOVÁ OPRAVA			
OBSAH		Součástí systému S-UTSK Vydání systém E.g.v.	
ETAPA 1B		ING. JIŘÍ VAVŘIČKA Štáblovská 227, 537 01 Rokycany IČO 046 64 761 E-mail: ing.vavricka@gmail.com DIČ: CZ 68546227 Telefon: +420 728 672 672	
		STUPEŇ PD	RDS
		DATUM	05.2026
		ČÍSLO ZAKÁZKY	25.11-14
		MERITKO	1/1000
		ČÍSLO PŘÍLOHY	PARCELSO
		3.2	

6

[illegible]

SK 232

Pracovní místo
krátkodobě stabilní
dvoupruh
jíždní pruh (zvýšená ochrana)

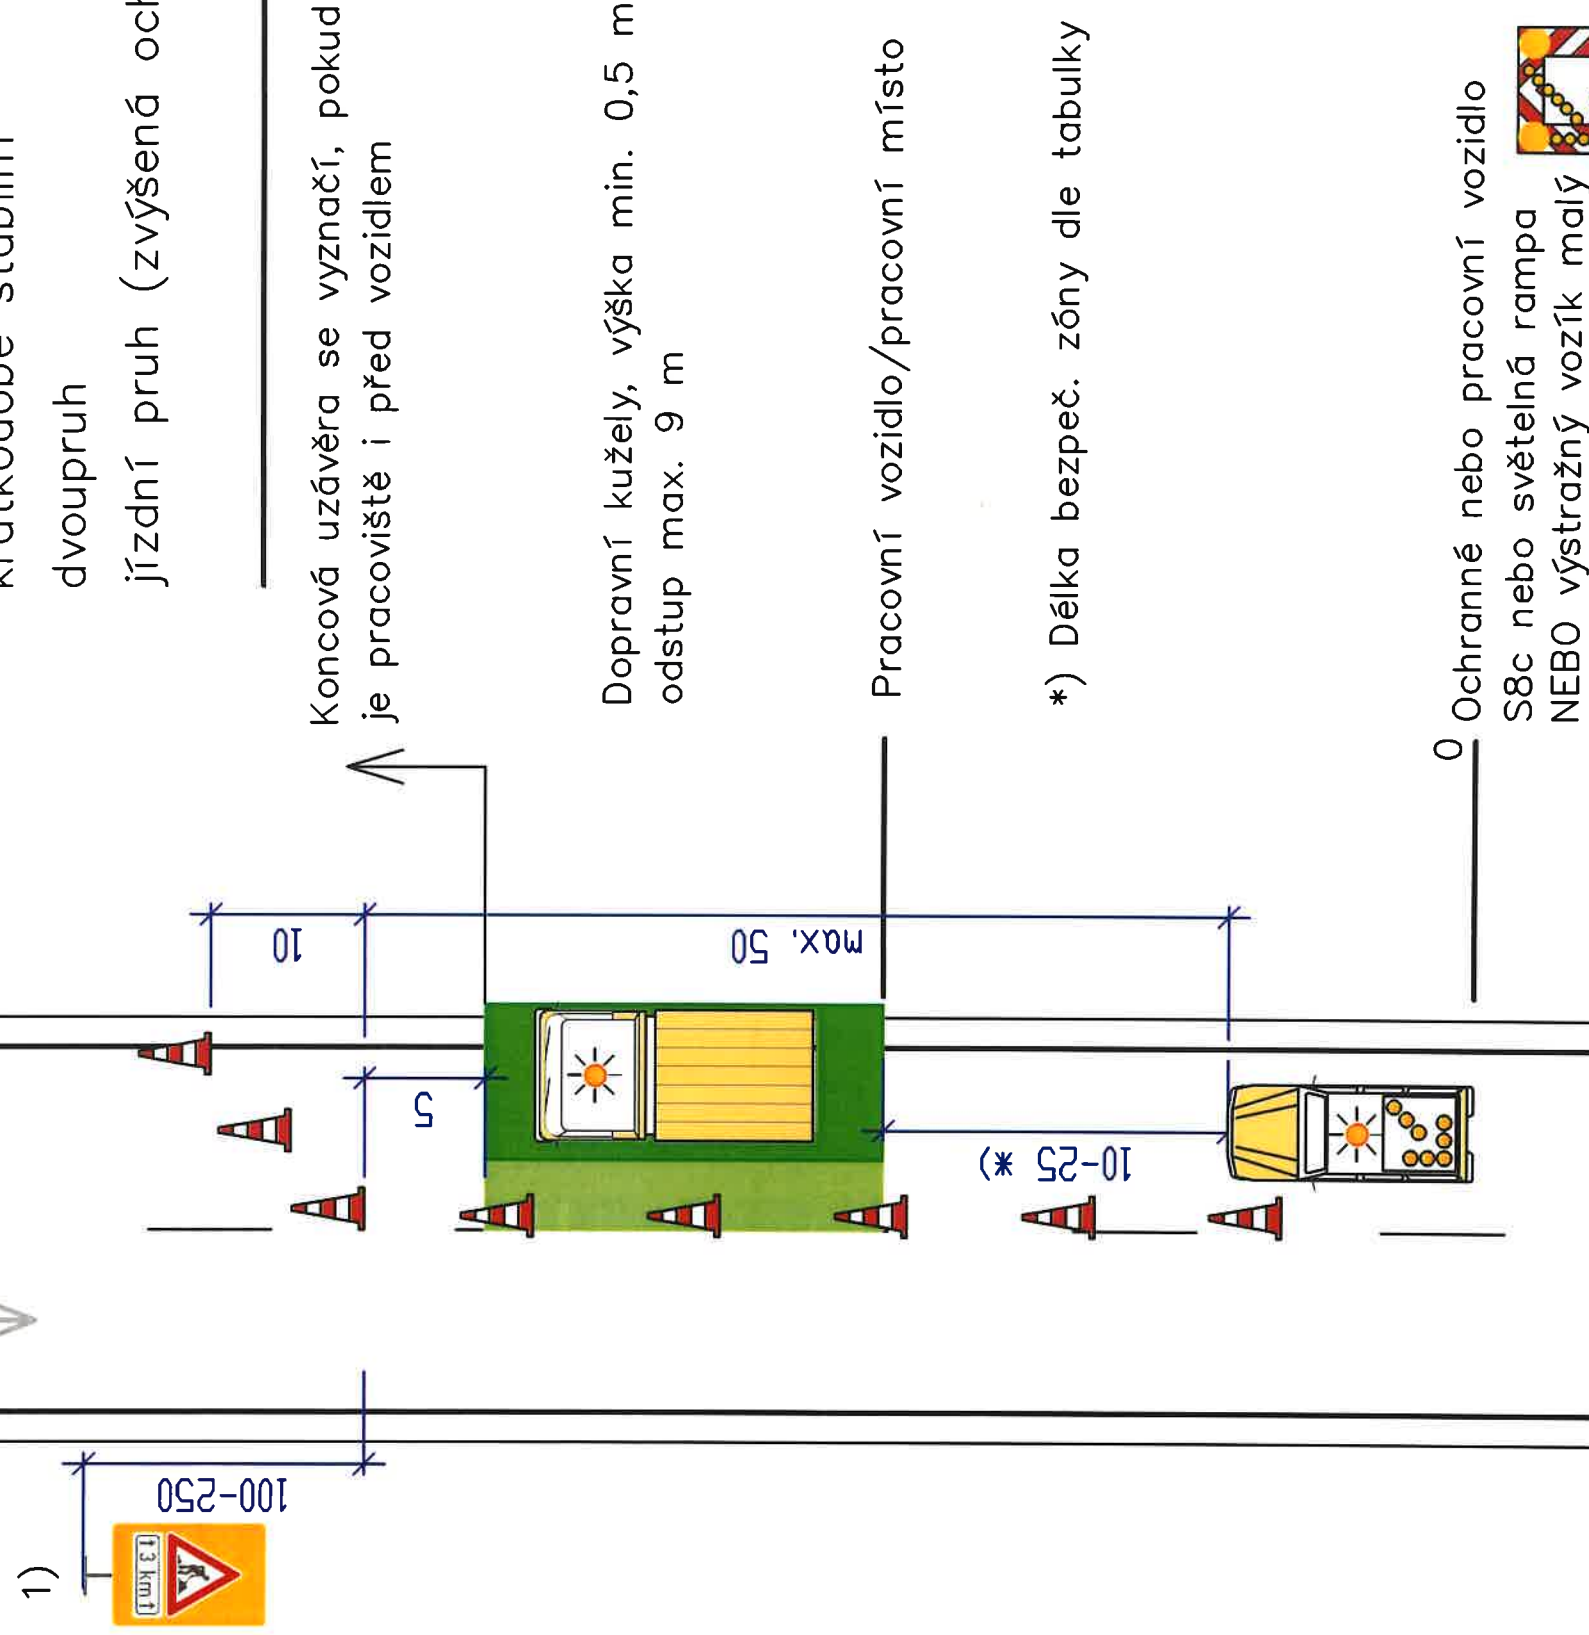

- 1) při dohledu menším než 150 m
A15 + případně E4 (500 m až 3 km)
zvýraznění ŽZ fluo., třída RA3
údaj na E4 se zaokrouhlí na 500 m
NEBO
pracovník s červeným praporkem

100-250 1)



příloha k č.j.KRPP-88030-3/ČJ-2025-031106 ze dne 30.6.2025



Kóty jsou v metrech

24. listopadu 2023